


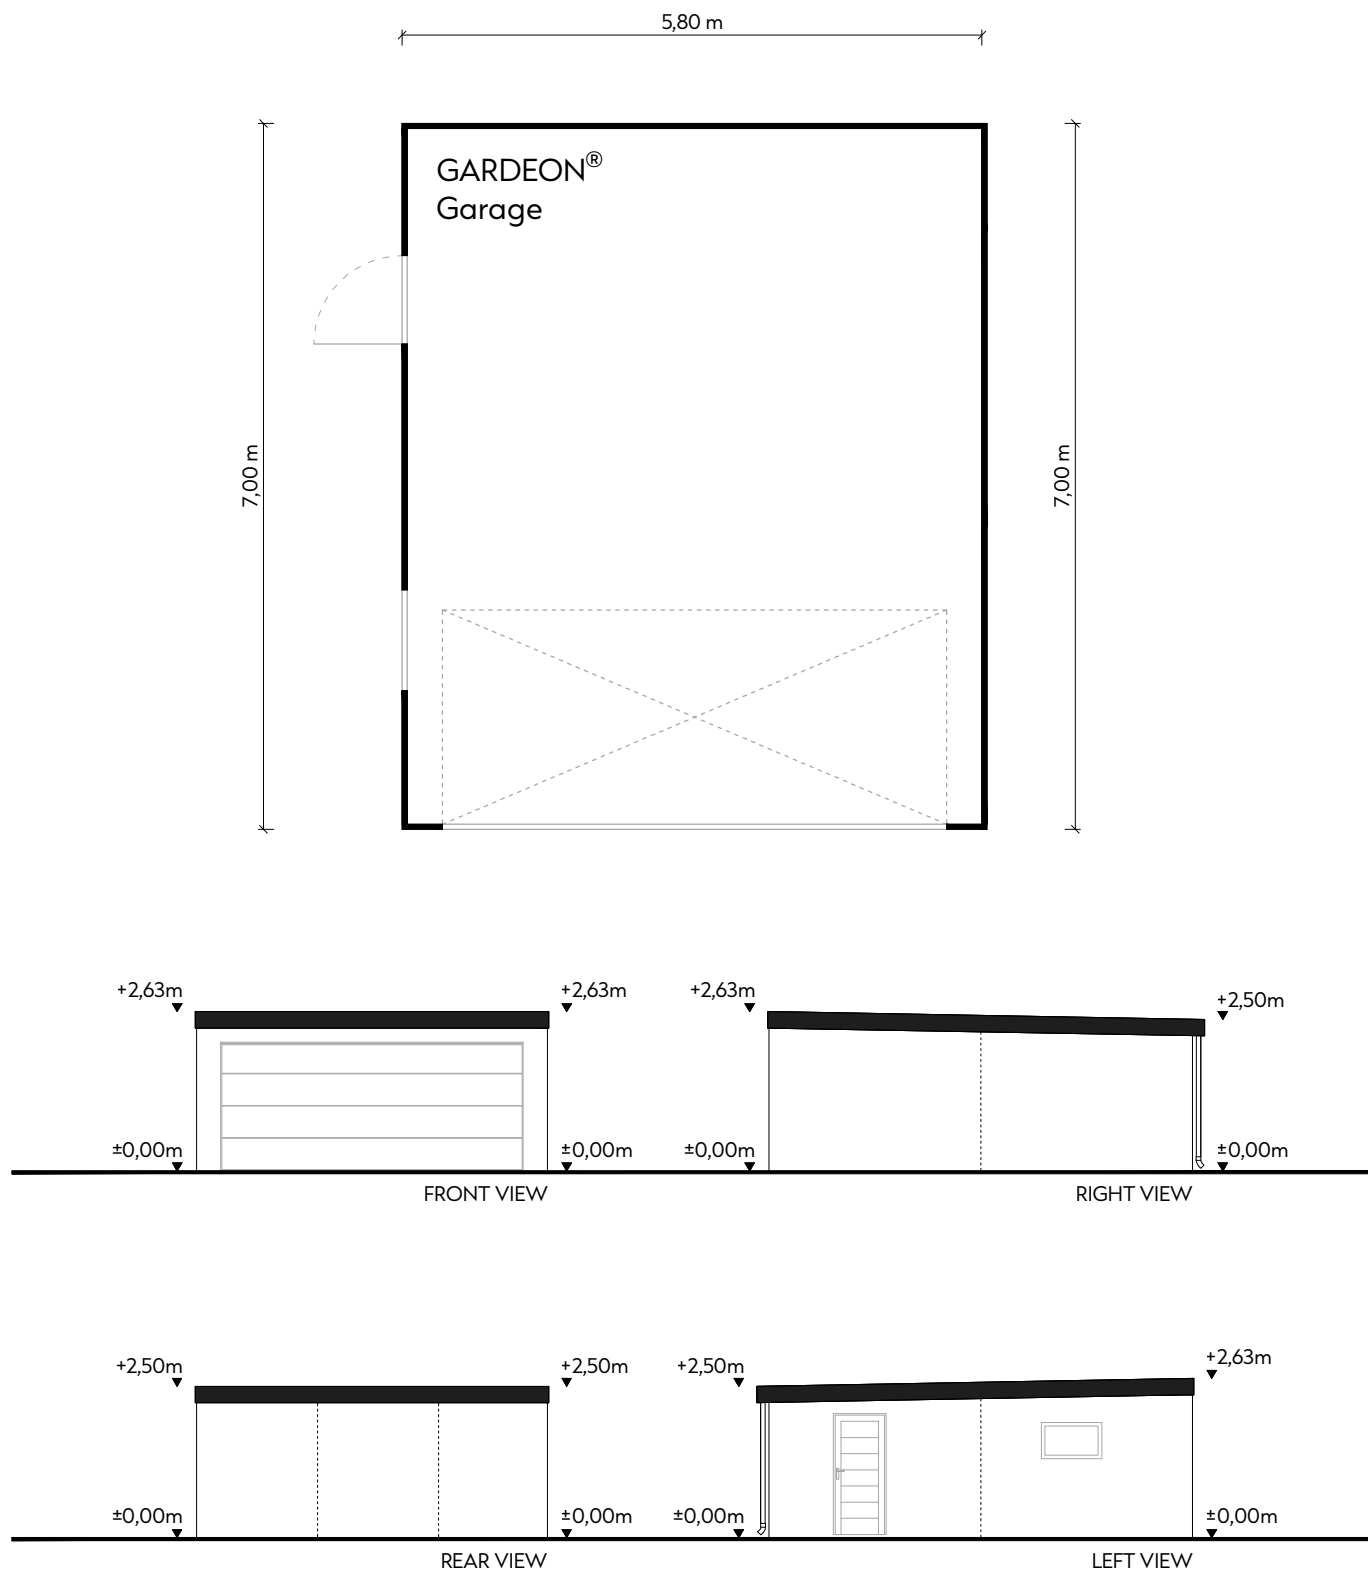

GARDEON® GARAGE 5,80 x 7,00 m

40,60 m²

total area

2,63 m

maximum height

2,42 m

minimum clear height house

minimum subbase dimension

5,90 x 7,10 m

column anchor plate dimension

0,25 x 0,25 m

roof construction

GARDEON® insulated panel

Note: The dimensions shown are indicative and may differ slightly from the actual dimensions. Due to production processes and technical limitations, a tolerance of ± 3% is possible.